

# DESMONE ARCHITECTS

**PITTSBURGH:**  
ONE DOUGHBOY SQUARE  
3400 BUTLER STREET  
PITTSBURGH  
PENNSYLVANIA, 15201  
TEL: 412.683.3230  
FAX: 412.683.3563

**MORGANTOWN:**  
265 HIGH STREET  
SUITE 7  
MORGANTOWN  
WEST VIRGINIA, 26505  
TEL: 304.602.7880  
FAX: 304.212.5393

www.desmone.com

914-922 PENN AVE. 6TH FLOOR  
For  
**PA CAREER LINK**  
914-922 PENN AVE, PITTSBURGH, PA 15222

SEAL:

REVISIONS:  
 ▲  
 ▲  
 ▲  
 ▲  
 ▲

DATE: UPDATED 4-14-2022

PROJECT NUMBER: 5007

TENANT/CLIENT: DRAXXHALL MGMT. CORP.

DRAWING TITLE: FURNITURE PLAN (FOR REFERENCE ONLY)


SCALE: 1/8"=1'-0"

SHEET NUMBER:

# 6A.6

©DESMONE ARCHITECTS 2022

FOR REFERENCE ONLY

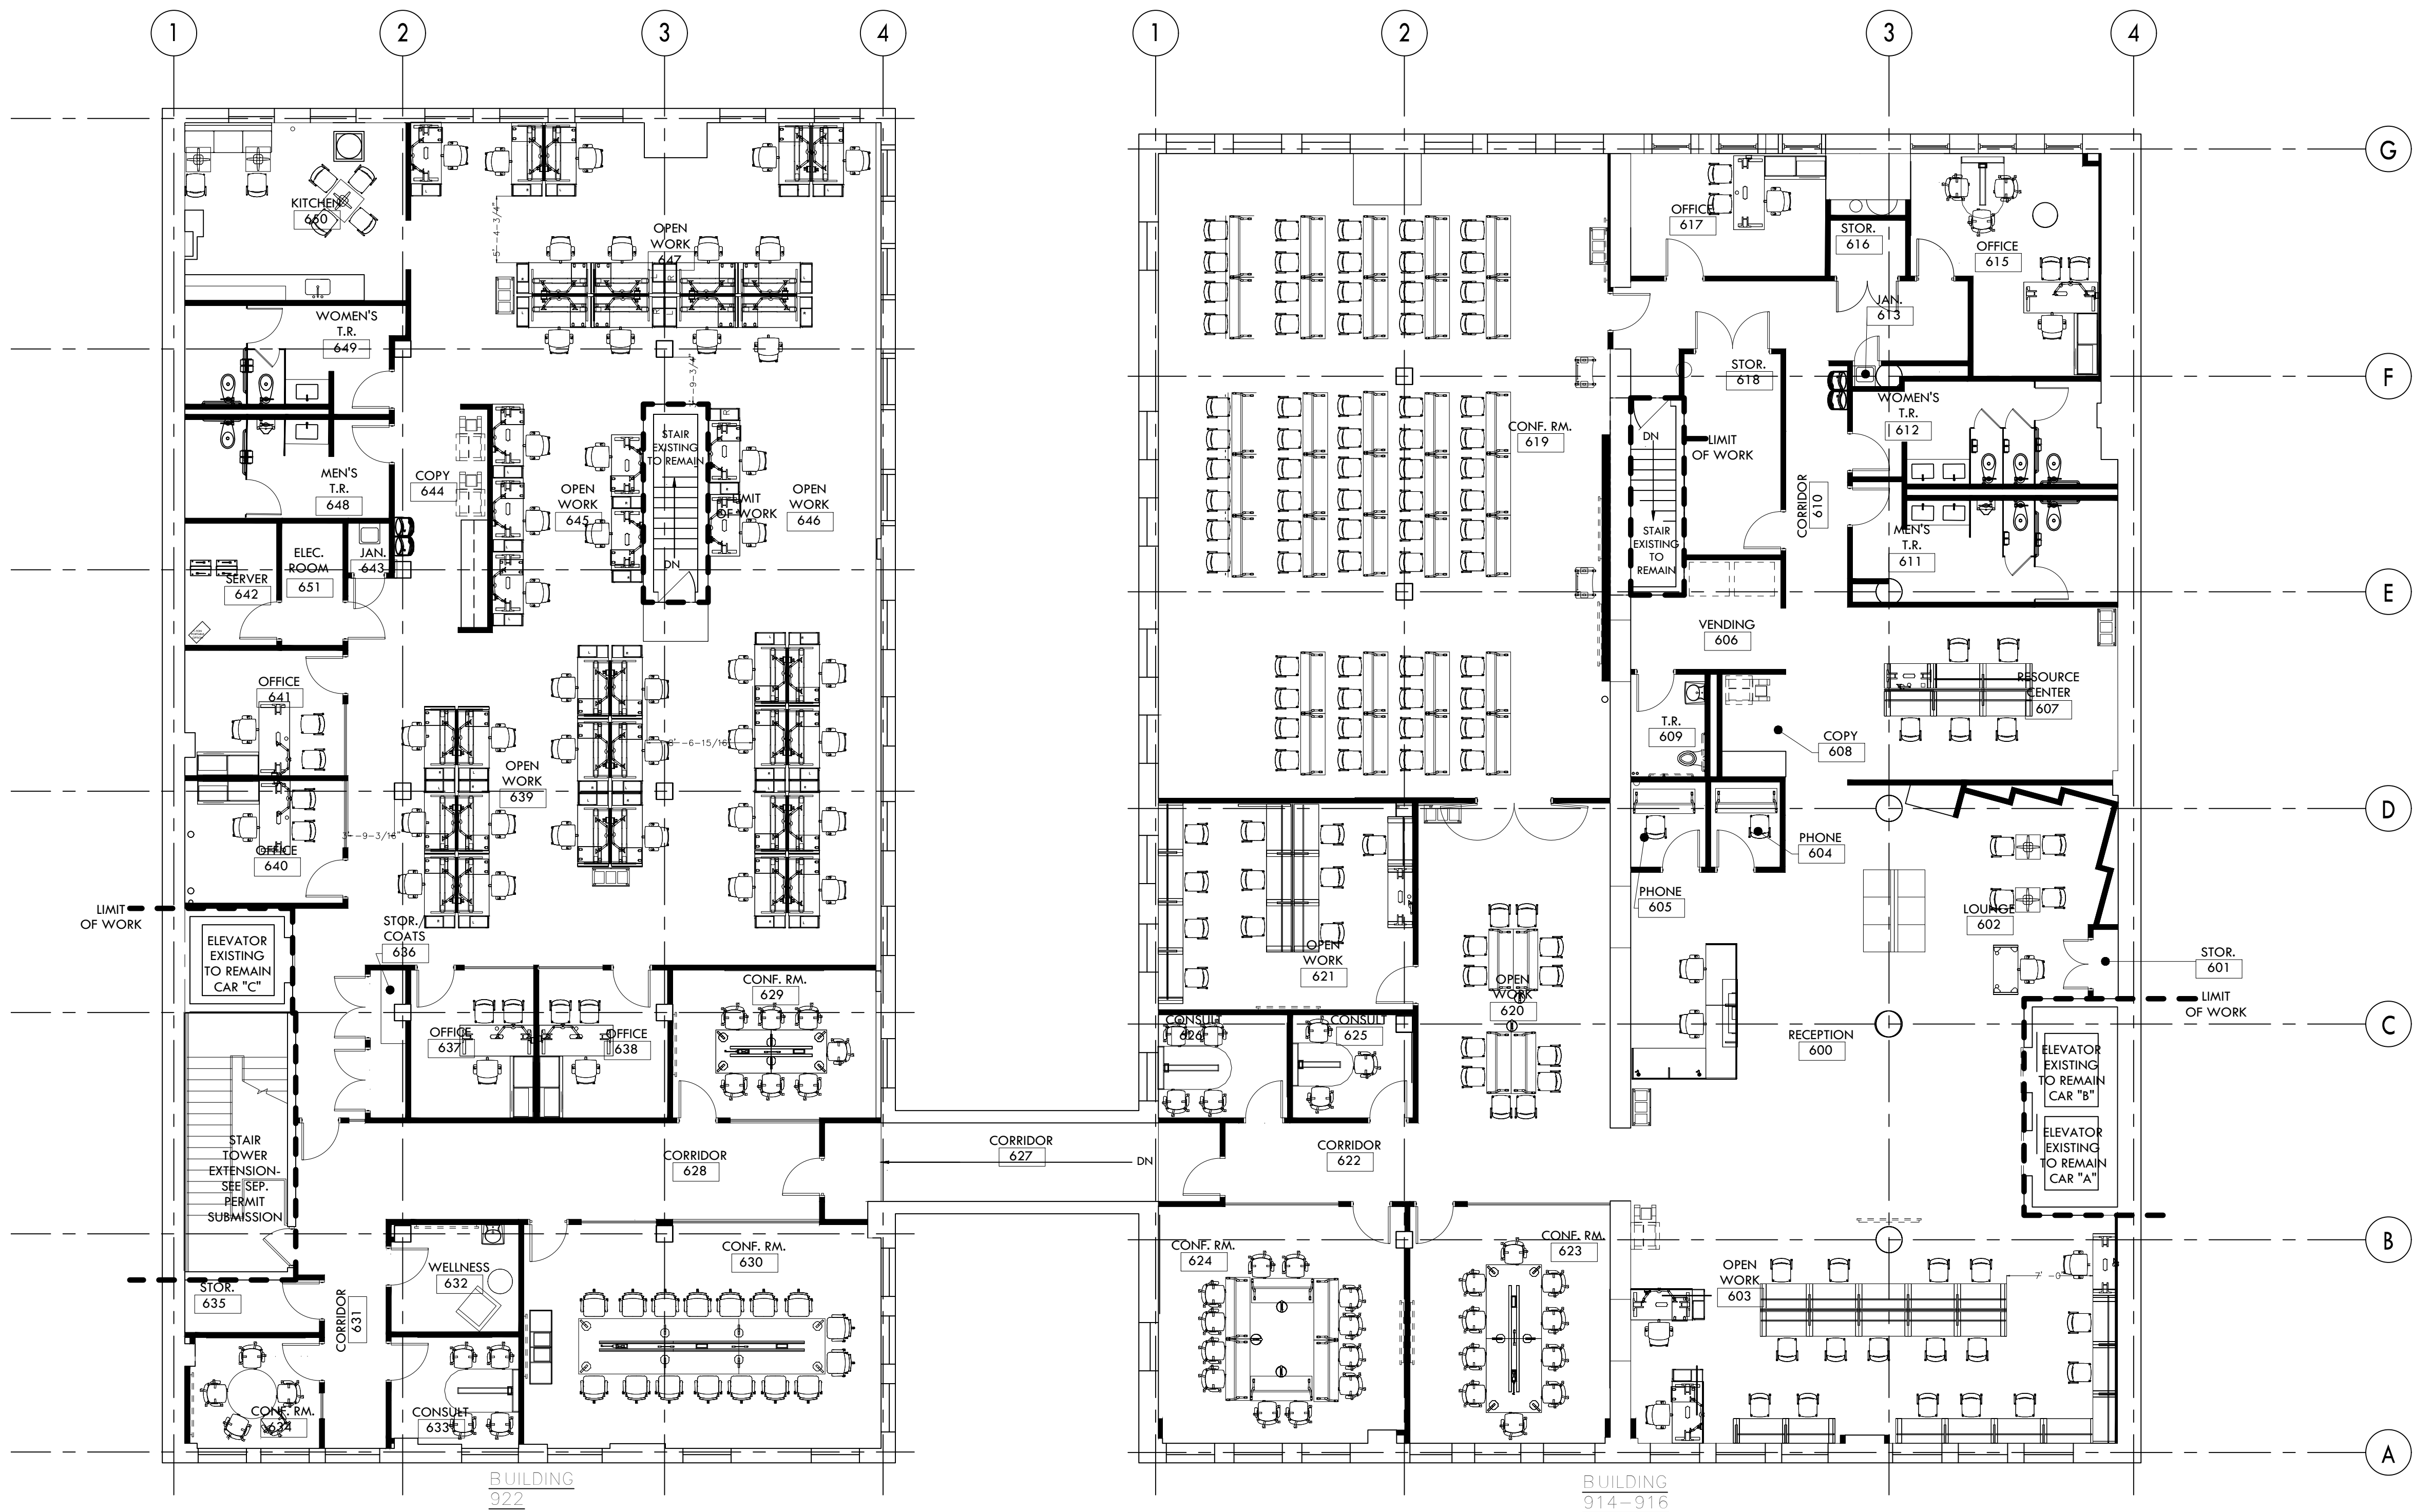

1: FURNITURE PLAN

1/8" = 1'-0"