

# CAREERLINK MONROEVILLE - OVERALL LAYOUT

2740 SMALLMAN STREET  
SUITE #600  
PITTSBURGH, PA 15222  
412-261-2525  
www.franklininteriors.com

**FRANKLIN PROJECT TEAM**  
ACCOUNT EXECUTIVE: JEFF NEELY  
412.398.8464  
INTERIOR DESIGNER: NATALIE SZEWCZYK  
412.255.4078  
PROJECT ADMINISTRATOR: DARRIN LATTNER  
412.654.1802  
PROJECT MANAGER:

**CLIENT NAME**  
CAREERLINK MONROEVILLE

**PROJECT TITLE**  
CAREER LINK MONROEVILLE

**PROJECT ADDRESS**  
CAREERLINK MONROEVILLE

**PROJECT NUMBER**  
DRS # 145635

**QUOTE NUMBER**  
QUOTE # TBD


**SHEET TITLE**  
OVERALL FURNITURE PLAN

**SCALE**  
AS NOTED

**FILE LOCATION**  
x:\C\Career Link\CAREER LINK  
MONROEVILLE (2024\_2)\2.  
DRAWINGS\CET\DWG - VE -  
CAREERLINK MONROEVILLE -  
2024.3.19.cmdrw

**REVISIONS**

REVI	DATE	NAME
1	2/16/2024	Natalie Szweczyk

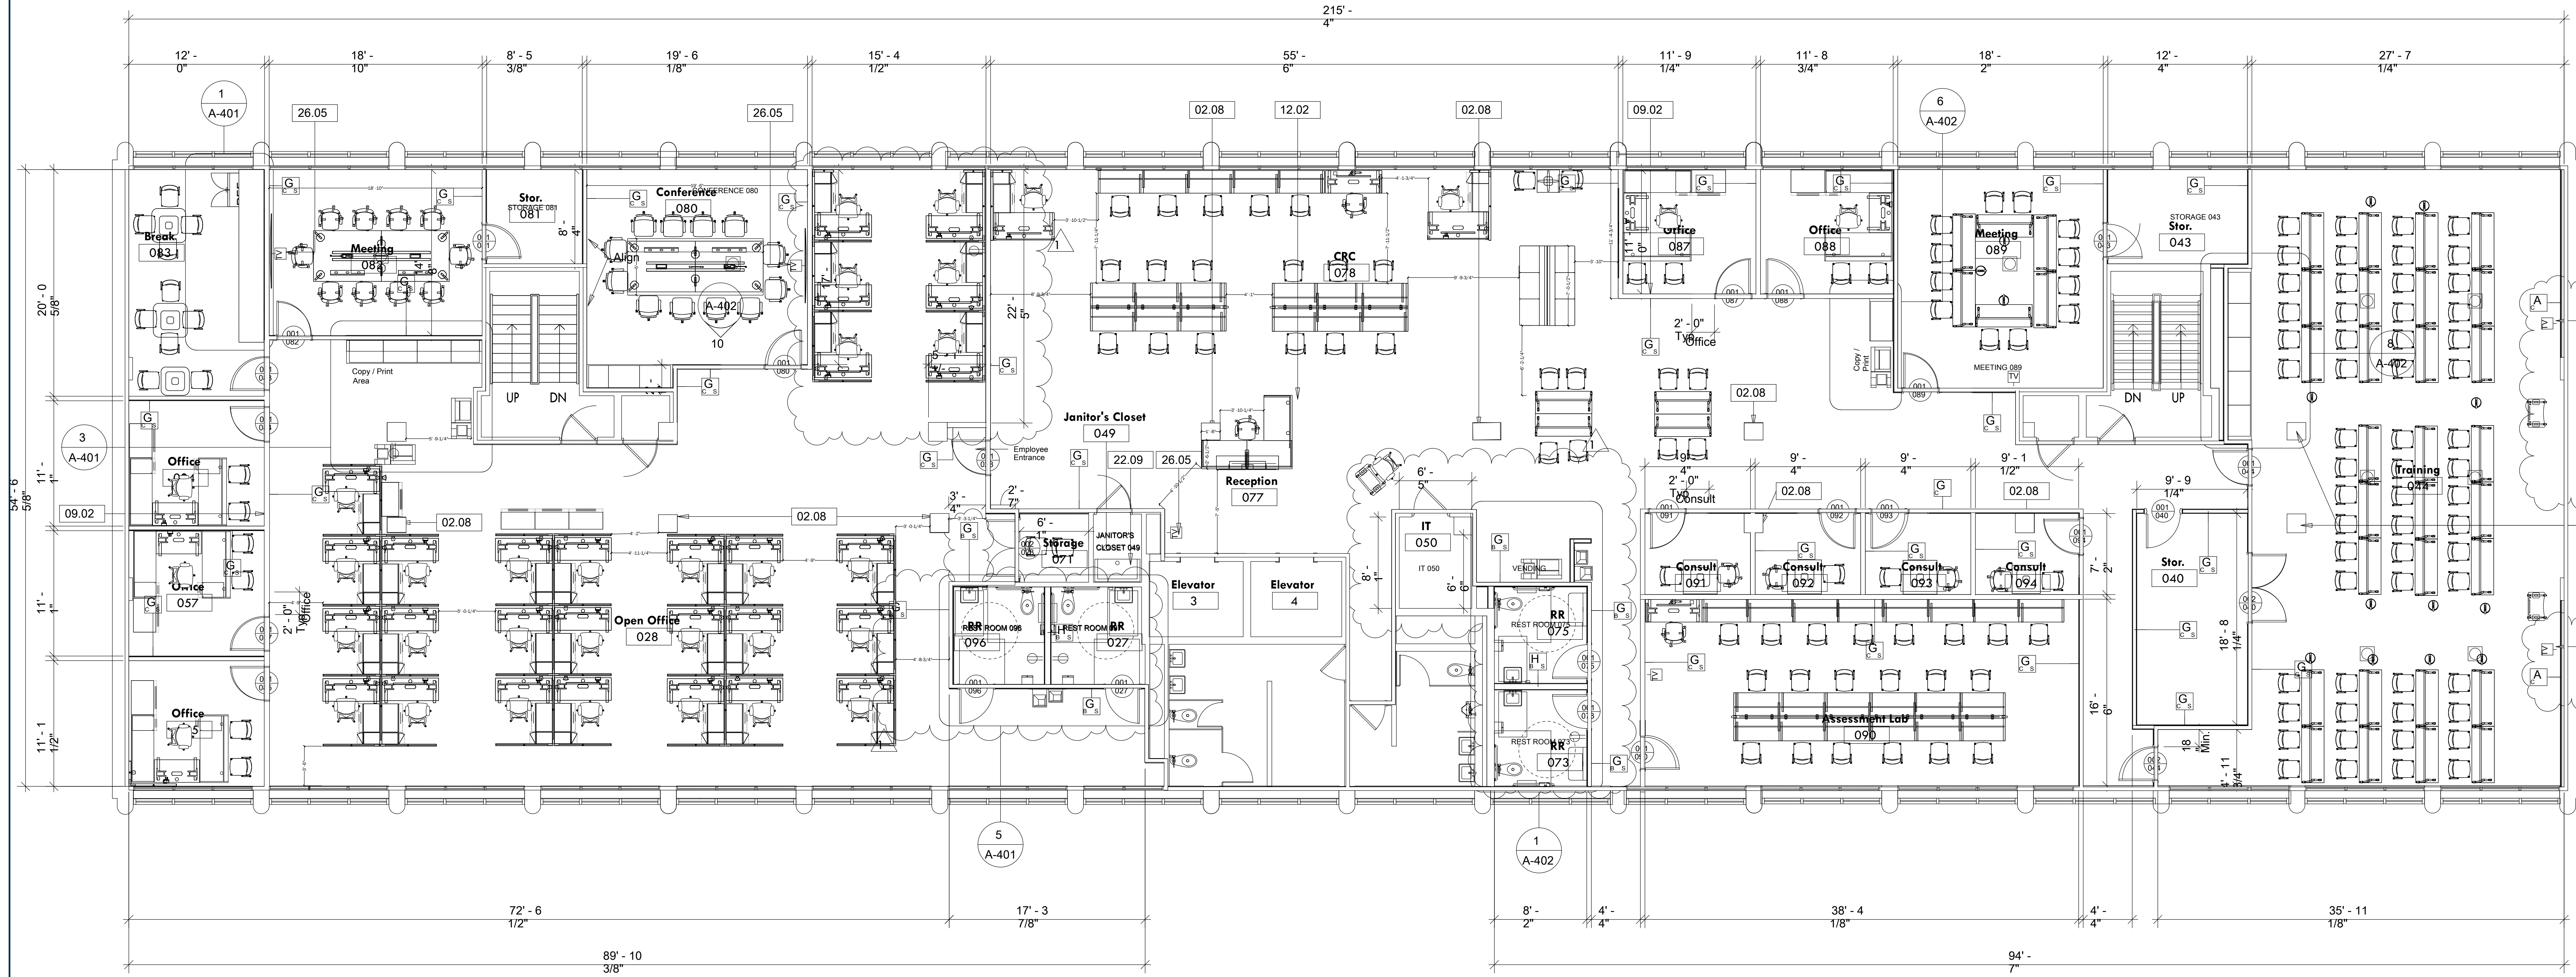

Scale 3/16" = 1'